

Sound Design by
Ben Scheff
 514 1/2 Junipero Ave,
 Long Beach, CA 90814
 (401) 440-7062
 bscheff@uci.edu

THE ILIAD
ΙΛΙΑΣ
 Μῆνιν ἄει
 οὐλομένην
 ποίλας δ'
 ἠρώων,
 οἰωνοῖτ'
 ἐξ ὧν ἔειπεν

Director:	Annie Louie
Sound Designer:	Ben Scheff
Scenic Designer:	Ebony Madry
Lighting Designer:	Ebony Madry
Costumes Designer:	Abigail Caywood
Stage Manager:	Kelly Musgrove
Sound Supervisor:	BC Keller
Venue:	Winifred Smith Hall

GROUNDPLAN

Scale: 3/8" = 1'-0"
 Drawn By: BPS
 Date: 08.31.16

Drawing Schedule:

1.	Ground Plan
2.	SL Line Section
3.	Line Diagram
4.	Load In Diagram
5.	Networking
6.	-

THIS DRAFTING REPRESENTS CONCEPTS AND CONSTRUCTION SUGGESTIONS ONLY. The designer is unqualified to determine the structural or electrical appropriateness of this design, and assumes no responsibility for improper engineering, construction, rigging, handling, or use thereof. Finished system must comply with all state and local codes.

NOTE: Please allow at least 10' of slack on all deck speaker cabinets

Sound Design by

Ben Scheff

514 1/2 Junipero Ave,
Long Beach, CA 90814

(401) 440-7062

bscheff@uci.edu

THE ILIAD

ΙΛΙΑΣ

Μῆνιν ἄειψ
οὐλομένην
πολλὰς δὲ
ἥρώων, αἰὲν
οἰωνοῖται
ἔξ ὧν ἔτελλε
Κρόνος

Director:	Annie Louie
Sound Designer:	Ben Scheff
Scenic Designer:	Ebony Madry
Lighting Designer:	Ebony Madry
Costumes Designer:	Abigail Caywood
Stage Manager:	Kelly Musgrove
Sound Supervisor:	BC Keller
Venue:	Winifred Smith Hall


SECTION

Scale:	1/2 = 1'-0"	Drawn By:	BPS
		Date:	08.31.16

Drawing Schedule:

1.	Ground Plan
2.	SL Line Section
3.	Line Diagram
4.	Load In Diagram
5.	Networking
6.	-

THIS DRAFTING REPRESENTS CONCEPTS AND CONSTRUCTION SUGGESTIONS ONLY
The designer is unqualified to determine the structural or electrical appropriateness of this design, and assumes no responsibility for improper engineering, construction, rigging, handling, or use thereof.
Finished system must comply with all state and local codes.

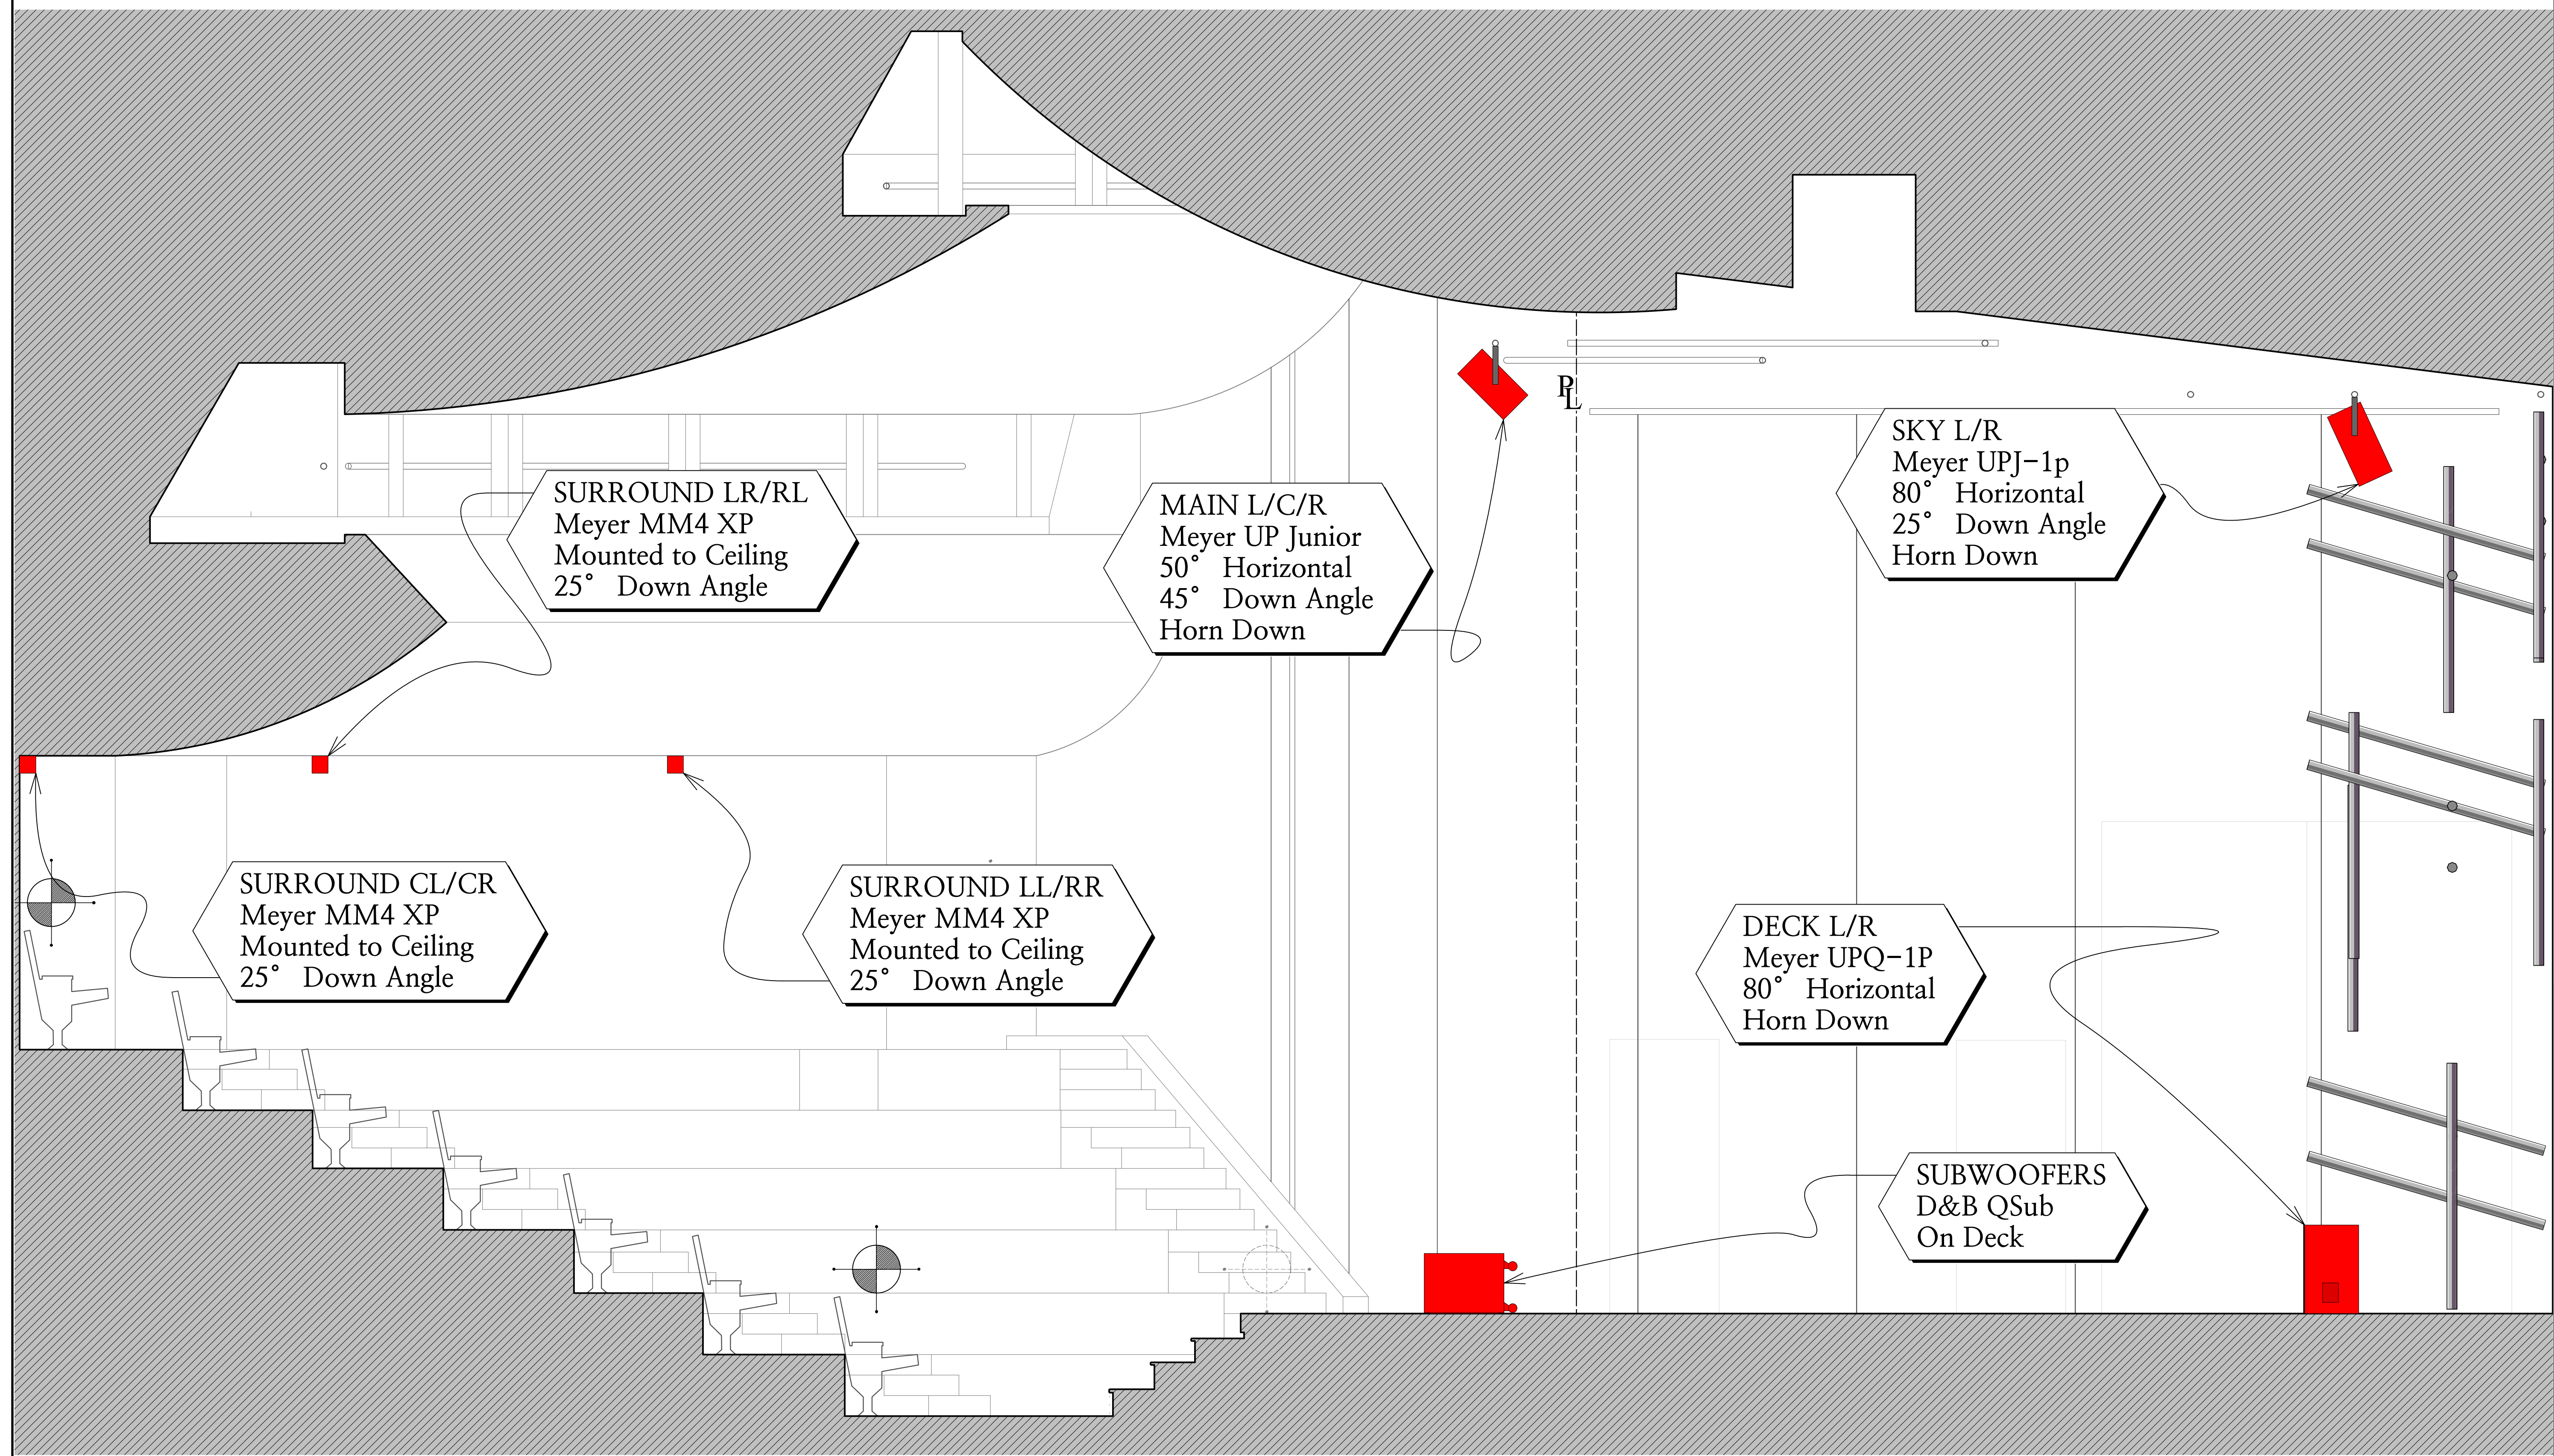

NOTE: Please allow at least 10' of slack on all deck speaker cabinets

Sound Design by

Ben Scheff

514 1/2 Junipero Ave,
Long Beach, CA 90814

(401) 440-7062

bscheff@uci.edu

THE ILIAD

ΙΛΙΑΣ

Μῆνιν ἄει
οὐλομένην
πολλὰς δ'
ἡρώων,
οἰωνοῖτ'



Director:	Annie Louie
Sound Designer:	Ben Scheff
Scenic Designer:	Ebony Madry
Lighting Designer:	Ebony Madry
Costumes Designer:	Abigail Caywood
Stage Manager:	Kelly Musgrove
Sound Supervisor:	BC Keller
Venue:	Winifred Smith Hall

LINE DIAGRAM

Scale:	NS = 1'- 0"	Drawn By:	BPS
		Date:	08.31.16


Drawing Schedule:

1. Ground Plan
2. SL Line Section
3. Line Diagram
4. Load In Diagram
5. Networking
6. -

THIS DRAFTING REPRESENTS CONCEPTS AND CONSTRUCTION SUGGESTIONS ONLY

The designer is unqualified to determine the structural or electrical appropriateness of this design, and assumes no responsibility for improper engineering, construction, rigging, handling, or use thereof.

Finished system must comply with all state and local codes.

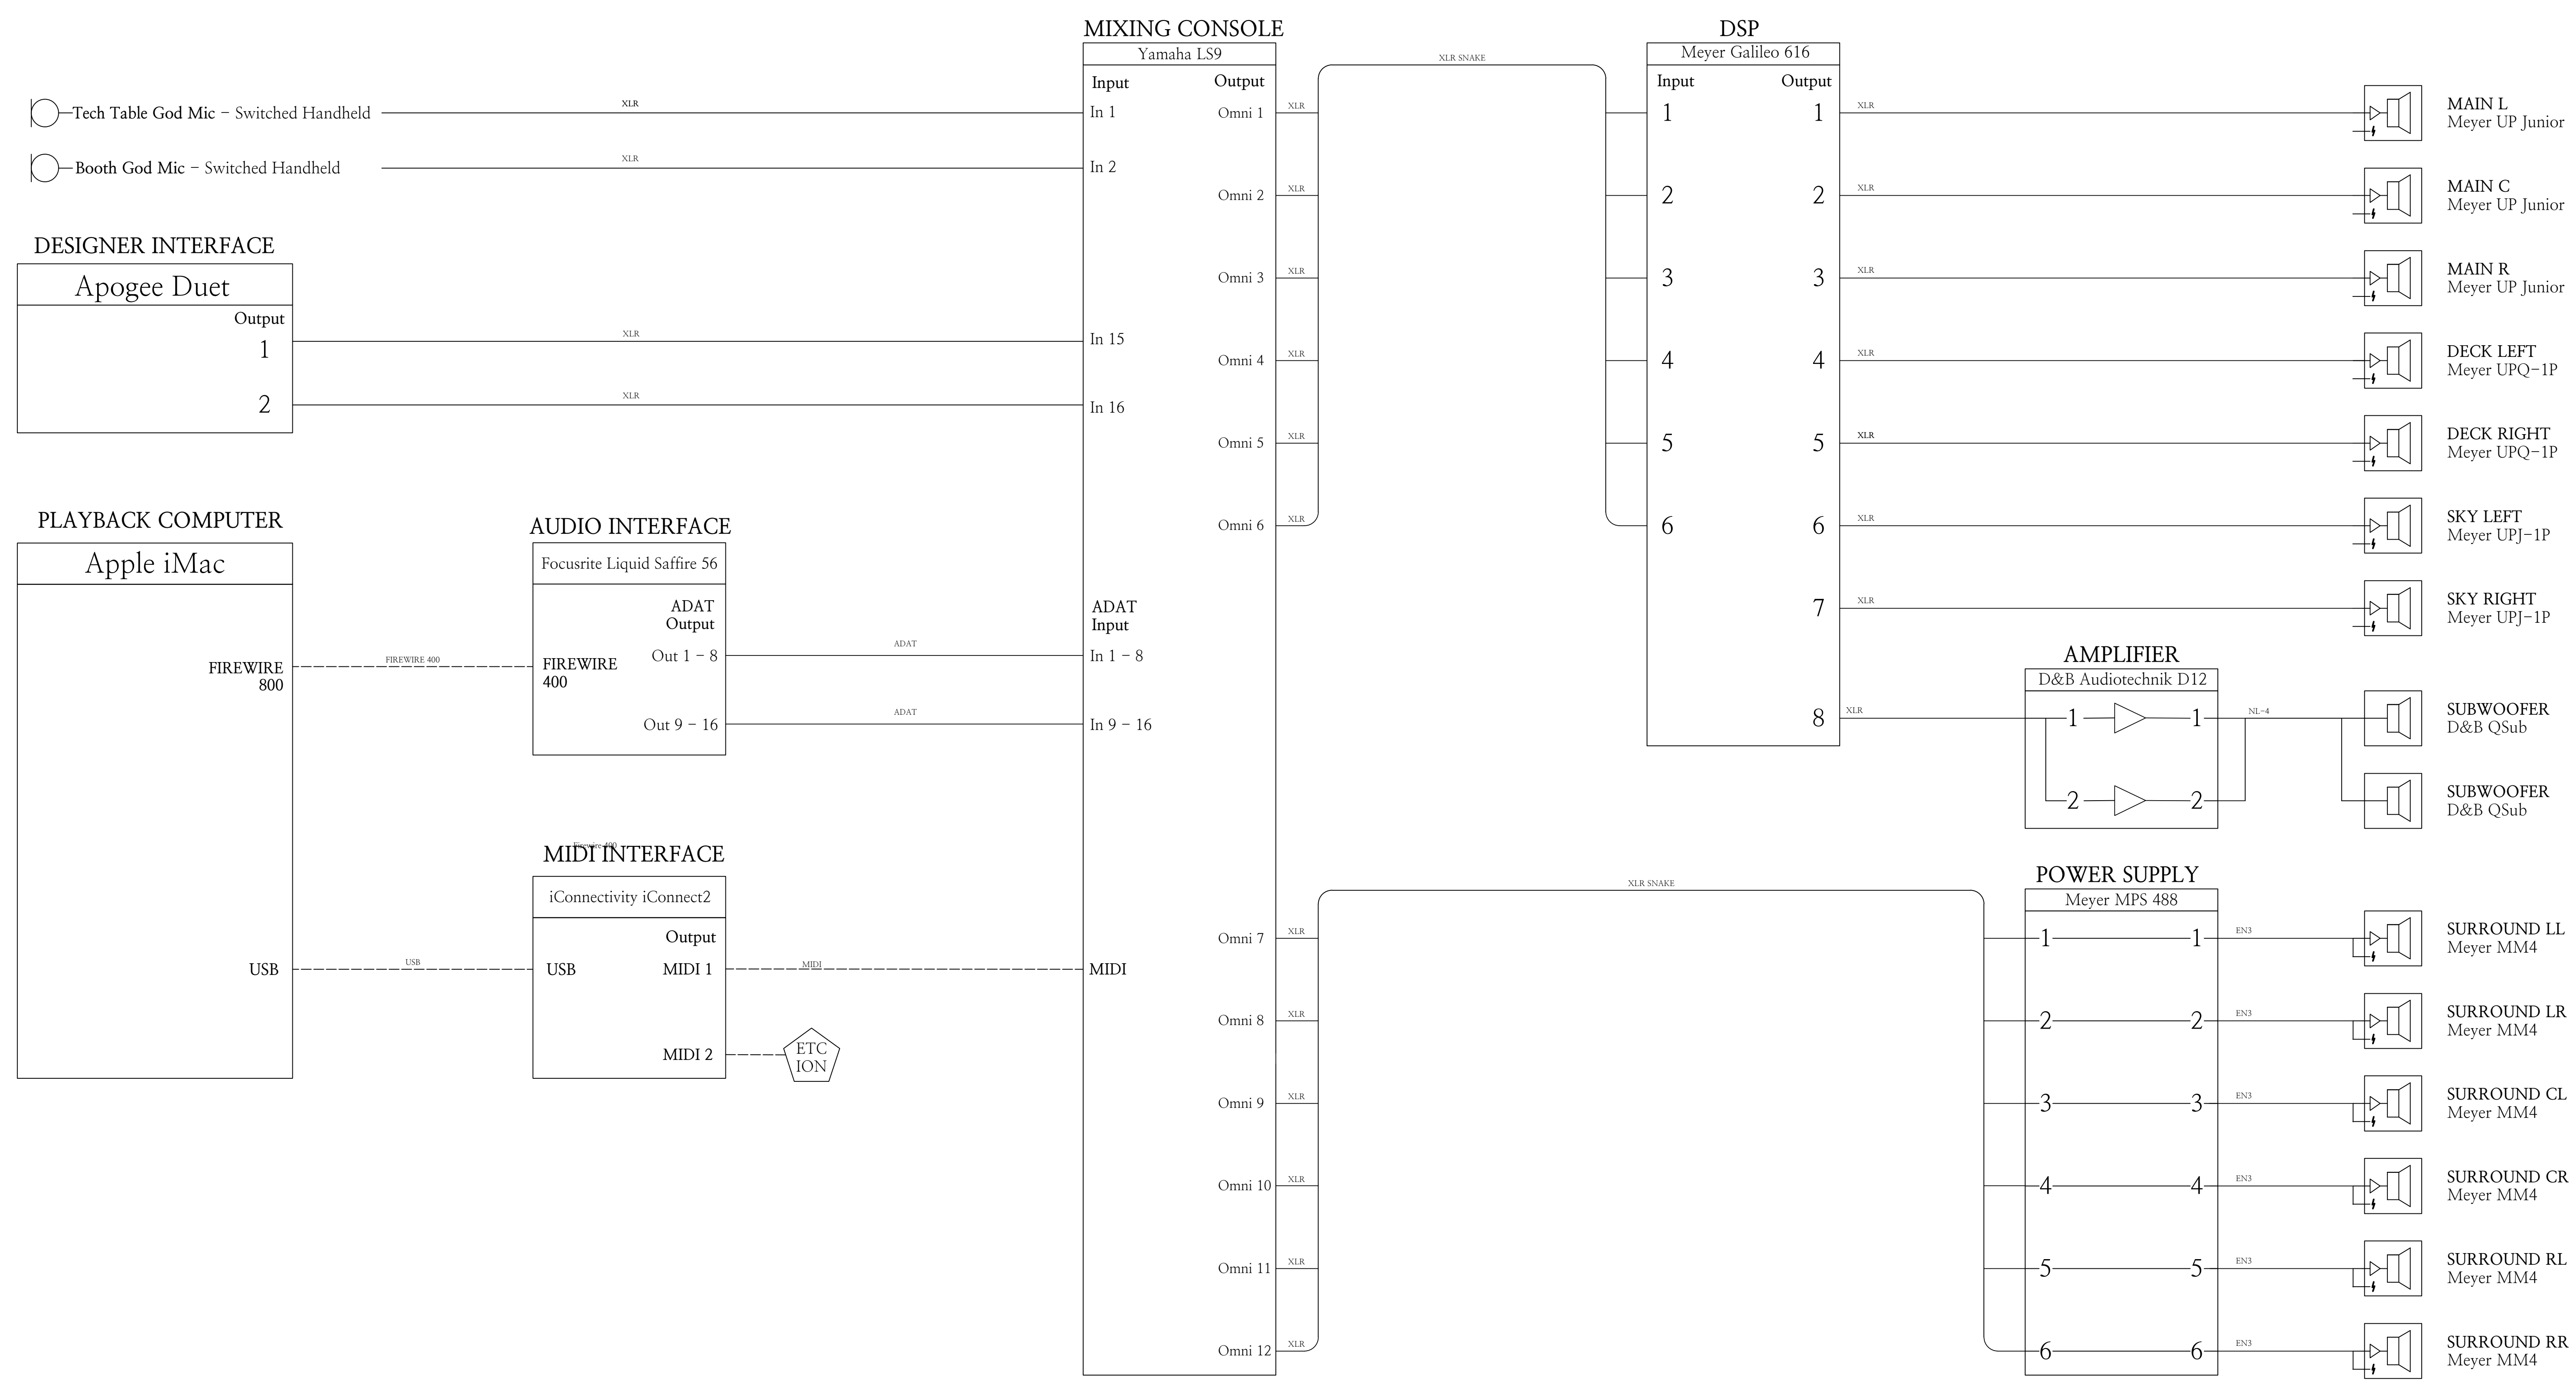

Sound Design by

Ben Scheff


514 1/2 Junipero Ave,
Long Beach, CA 90814

(401) 440-7062

bscheff@uci.edu

THE ILIAD

ΙΛΙΑΣ

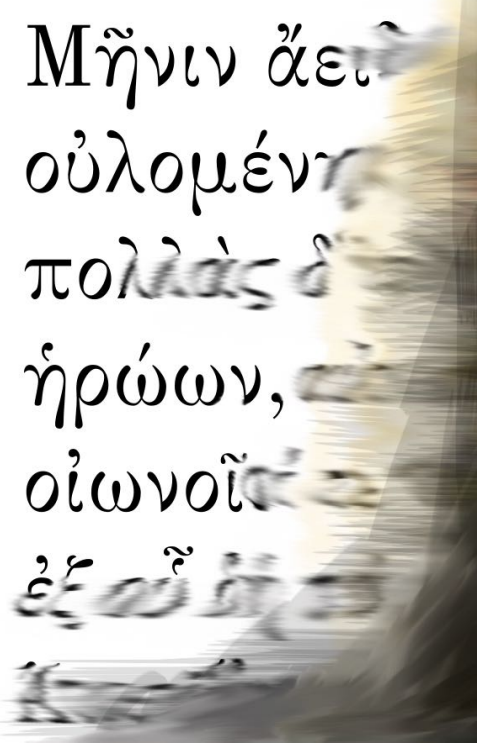

Director:	Annie Louie
Sound Designer:	Ben Scheff
Scenic Designer:	Ebony Madry
Lighting Designer:	Ebony Madry
Costumes Designer:	Abigail Caywood
Stage Manager:	Kelly Musgrove
Sound Supervisor:	BC Keller
Venue:	Winfred Smith Hall

NETWORKING


Scale:	Drawn By: BPS
NS = 1'-0"	Date: 09.15.16

Drawing Schedule:

1. Ground Plan
2. SL Line Section
3. Line Diagram
4. Load In Diagram
5. Networking
6. -

THIS DRAFTING REPRESENTS CONCEPTS AND CONSTRUCTION SUGGESTIONS ONLY
The designer is unqualified to determine the structural or electrical appropriateness of this design, and assumes no responsibility for improper engineering, construction, rigging, handling, or use thereof.
Finished system must comply with all state and local codes.

FRONT OF HOUSE

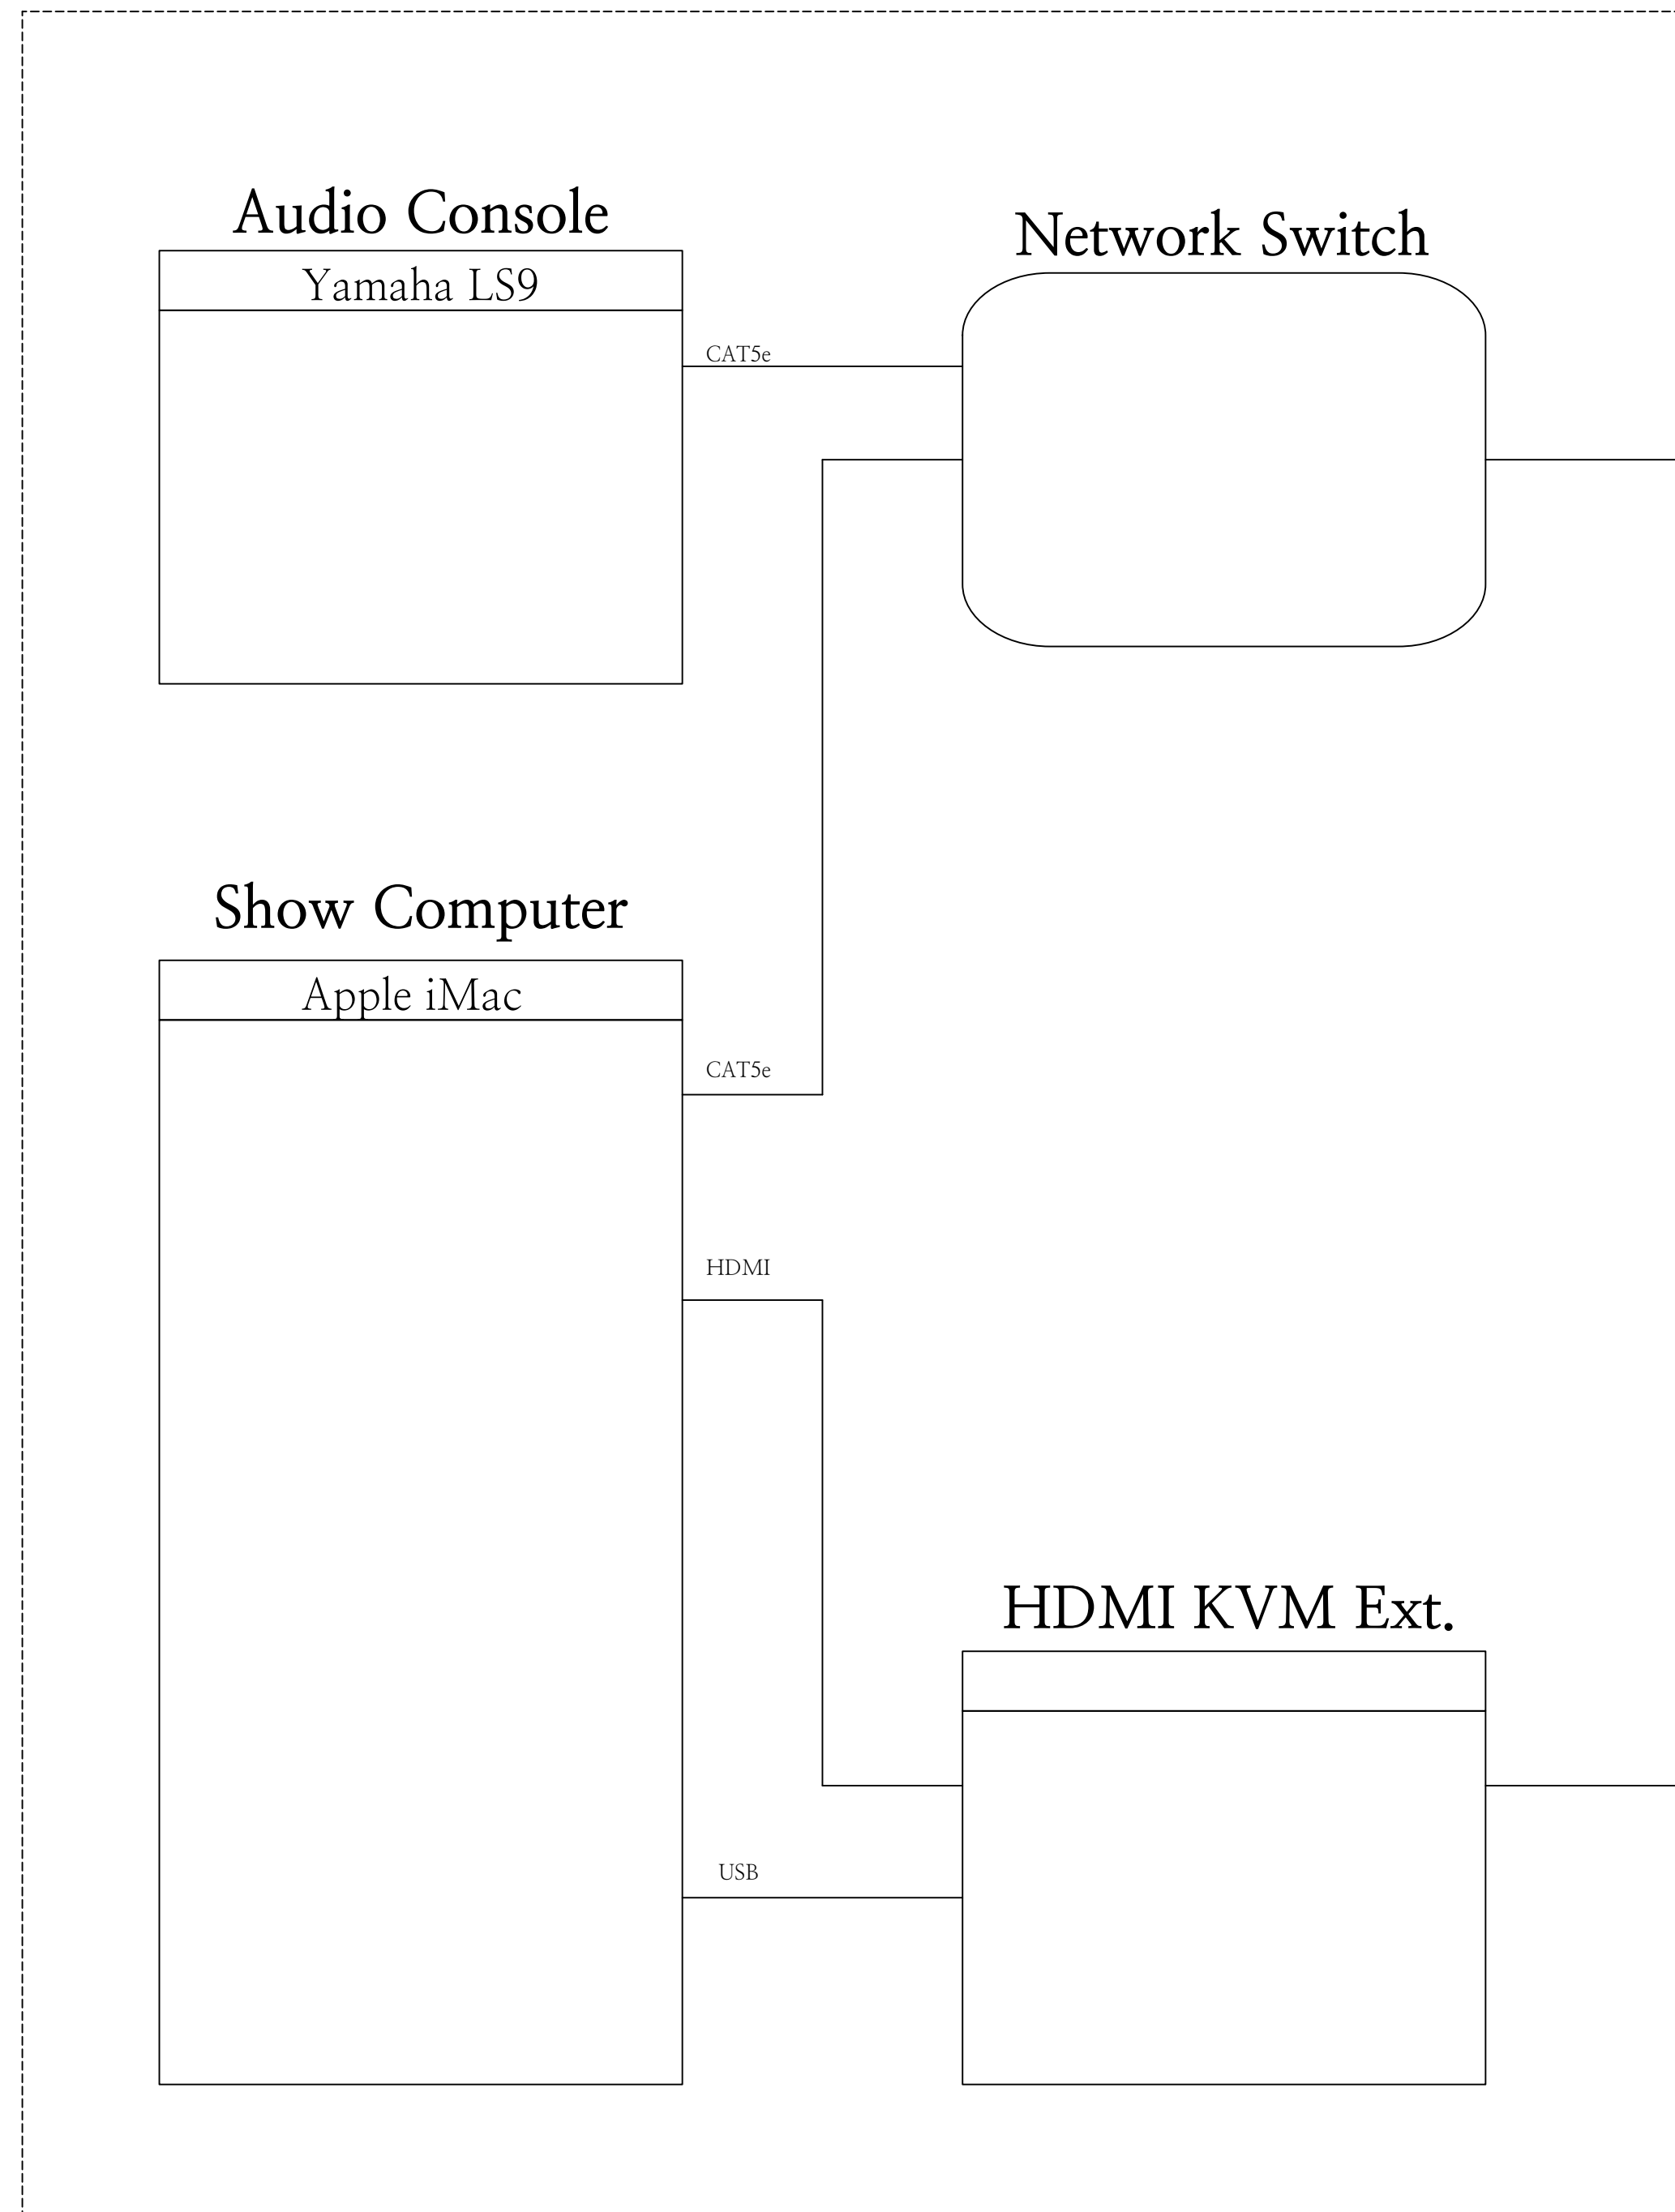

TECH TABLE

